


- 01 ENTRANCE SIGNAGE
REFER TO GOL_204
- 02 ENTRANCE THRESHOLD
REFER TO GOL_201_
& GOL_202
& GOL_203
- 03 MONUMENTAL SCREEN
REFER TO GOL_301
& GOL_302
& GOL_303
- 04 ALCOVE
REFER TO GOL_401
& GOL_402
& GOL_403
& GOL_404
& GOL_405
- 05 SEATING
REFER TO GOL_501
- 06 ARTWORK
REFER TO GOL_601
- 07 WINDOW TREATMENT LAYOUT
REFER TO GOL_002
- 08 AV TRUSS LAYOUT
REFER TO GOL_406
- 09 EXIT THRESHOLD
REFER TO GOL_701
& GOL_702
& GOL_703
- 10 EXIT SIGNAGE REFER TO GOL_204

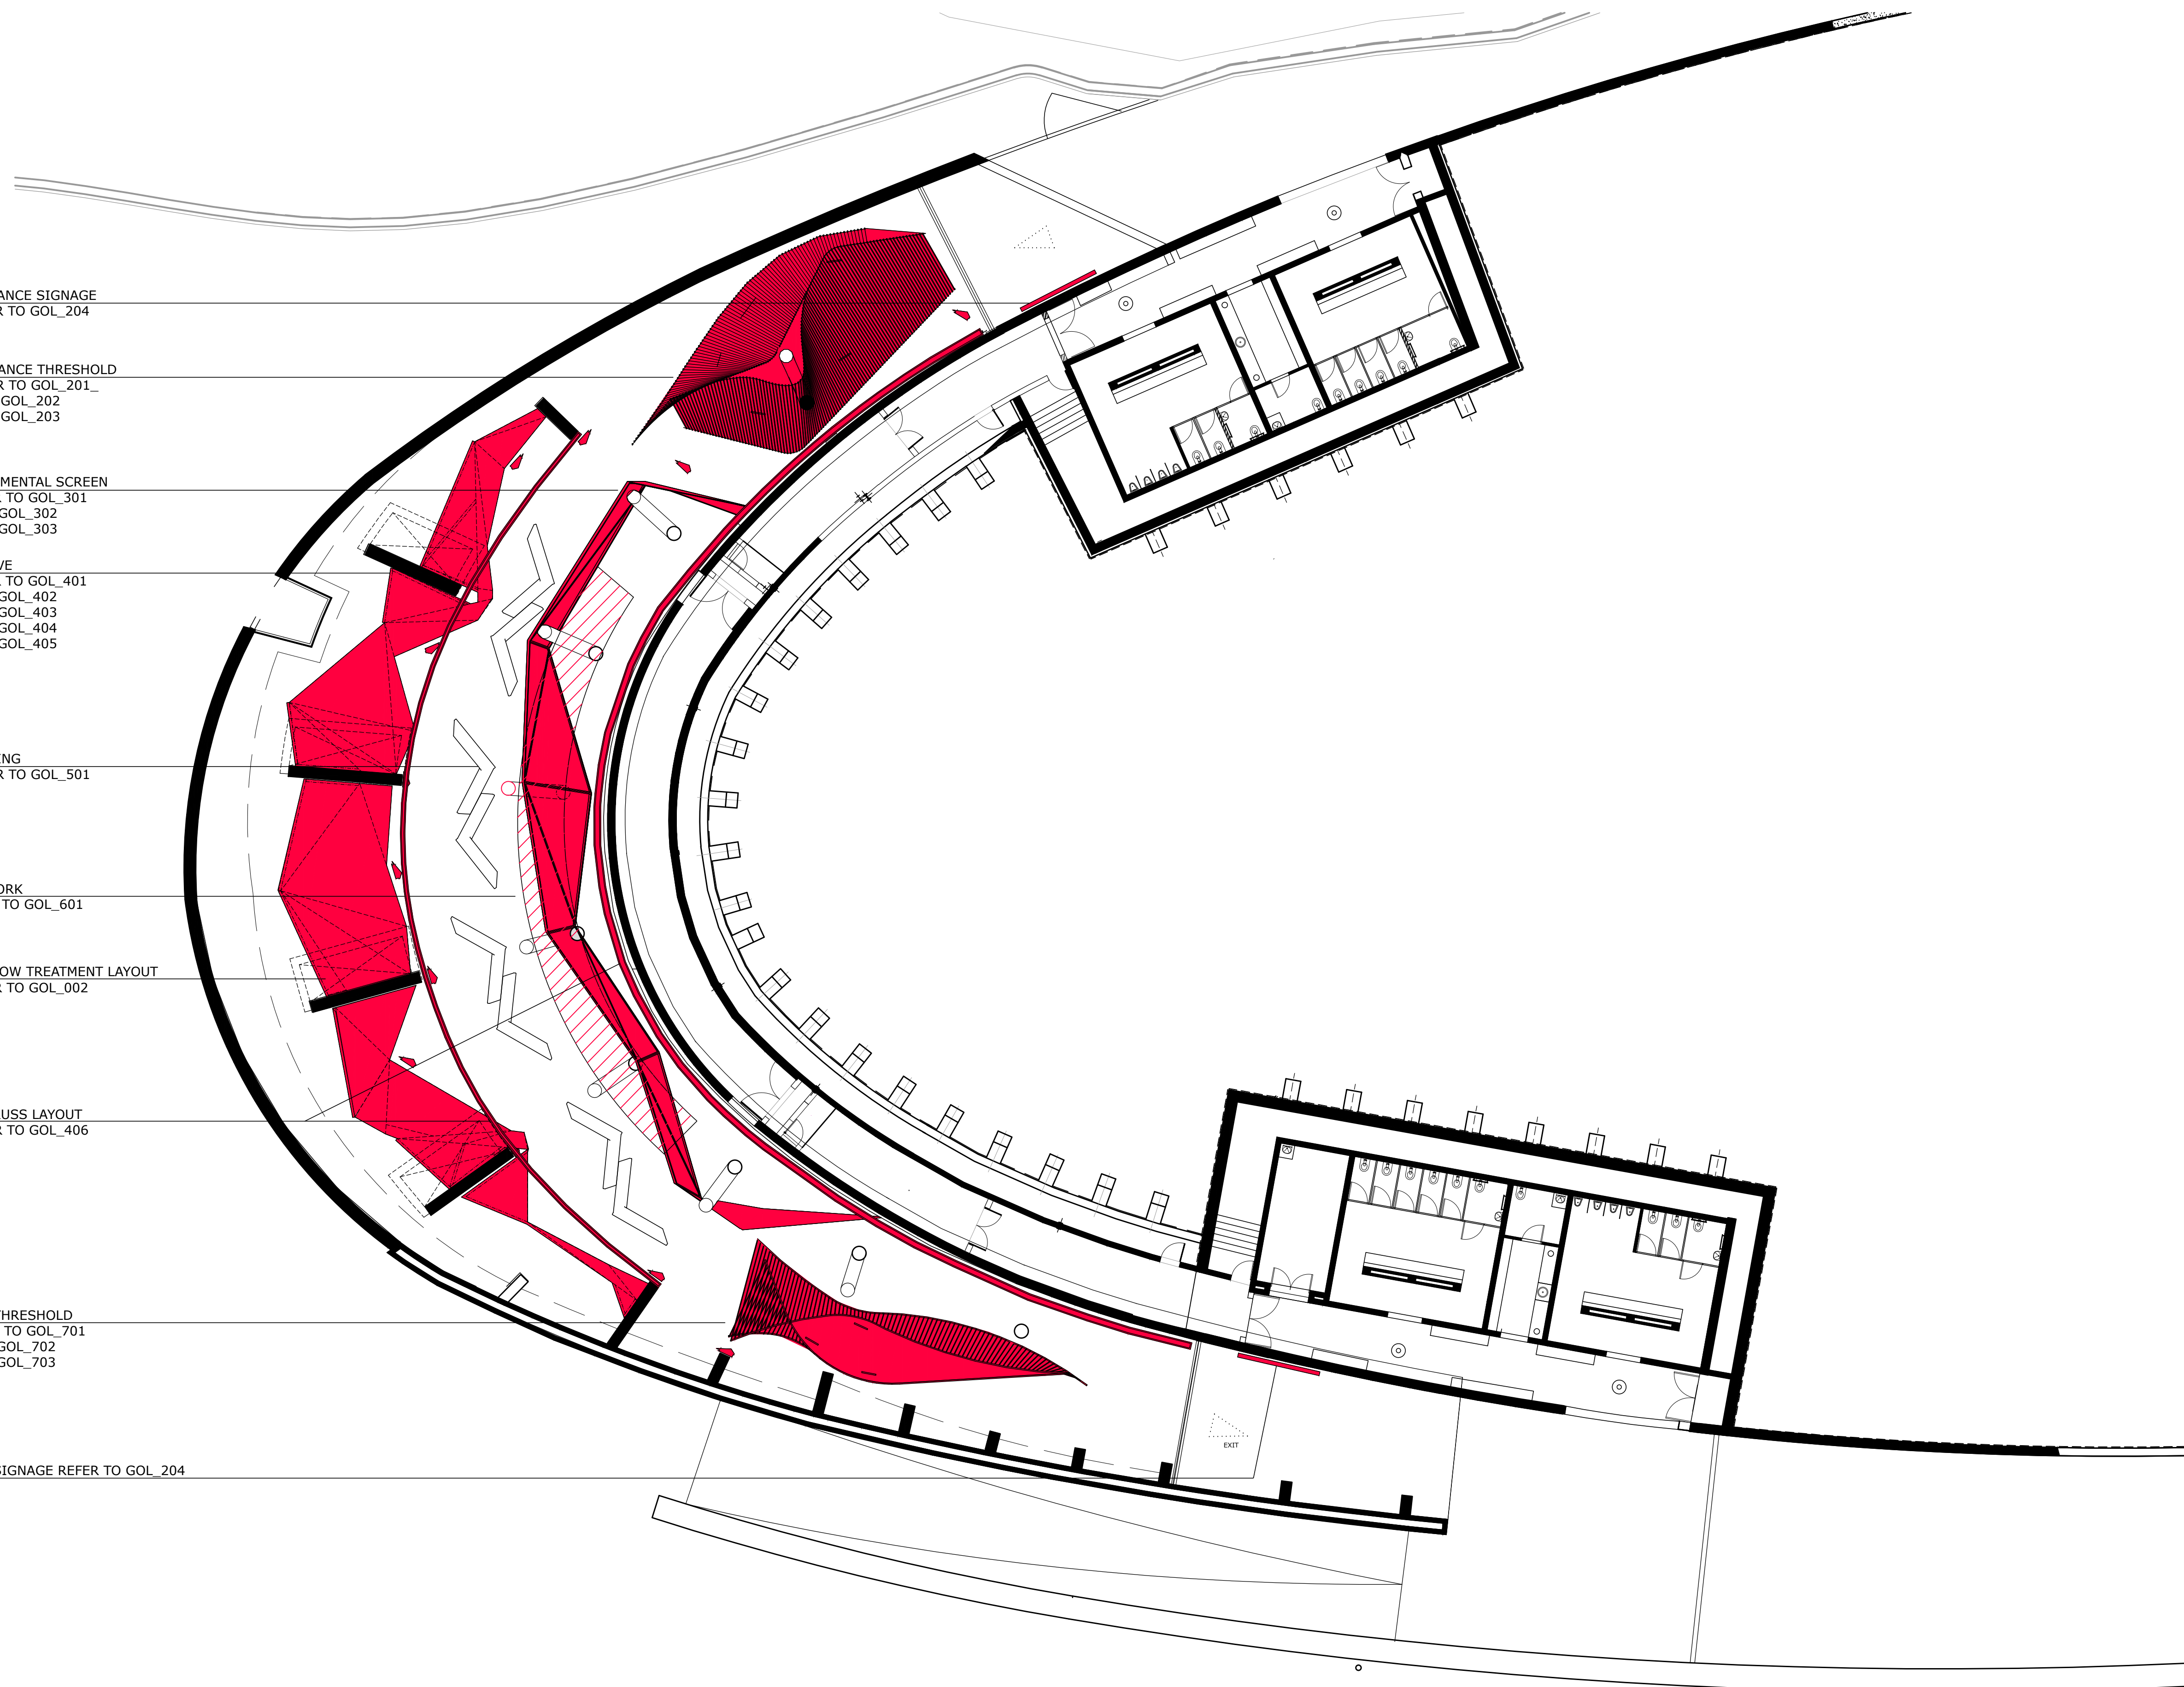

SITE PLAN DRAWING (SCALE 1:150)

This work is a Design & Supply contract subject to the NEC / JBCC Sub Contractor agreement terms and conditions.
Contractors undertaking this work are understood to be specialists and to take responsibility for all performance related aspects of their work.
These drawings are to indicate design intention. Manufacturer to provide shop drawings to coordinate preferred methods and materials to designer for approval prior to fabrication.
All materials and construction must comply with the most stringent fire, safety and building codes.
Drawings are not to be scaled, use figured dimensions only. Any discrepancies to be brought to the designers attention immediately.
All measurements to be checked on site and set out for approval prior to construction.
Copyright Notice ©: The proprietary information & concepts of this document cannot be shared, printed, copied or distributed without prior permission from Library Special Projects (Pty) Ltd

TITLE
GALLERY OF LEADERS



CLIENT CONTACT
EDWARD BUTHELEZI
Procurement Officer
Email: edwards@freedompark.co.za
Office: +27 (0)12 336 4003 Fax: +27 (0)12 336 4021
Corner Koch & 7th Avenue Salvokop, Pretoria
www.freedompark.co.za

CONTACT
LIBRARY SPECIAL PROJECTS (Pty) Ltd.
T: +27 (0)11 403 3009 | F: +27 (0) 86 645 2022
W: www.lib.co.za | E: office@lib.co.za
Shop 5 Reserve Street, Braamfontein,
Johannesburg, 2092
South Africa

DRAWN BY
STEWART BARSTOW
C: 082 923 8028
E: stewart@lib.co.za

DRAWING / FILE NUMBER
170125_GOL_001_
General arrangement Plan

DRAWING STATUS
FOR TENDER

| REVISION NUMBER | SHEET NUMBER |
|-----------------|--------------|
| B | 01 of 01 |

REVISIONS

| | | | |
|---|----|----------|-------------|
| A | RB | 17.01.25 | Information |
| B | GB | 17.02.08 | for tender |